




PANELIZATION

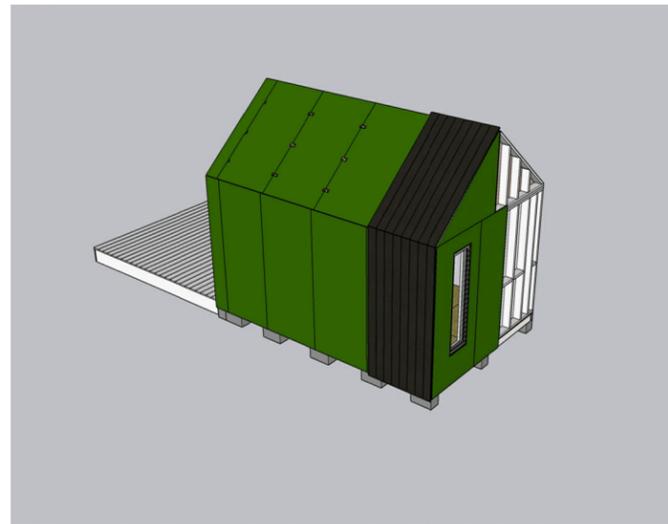


PANELIZATION

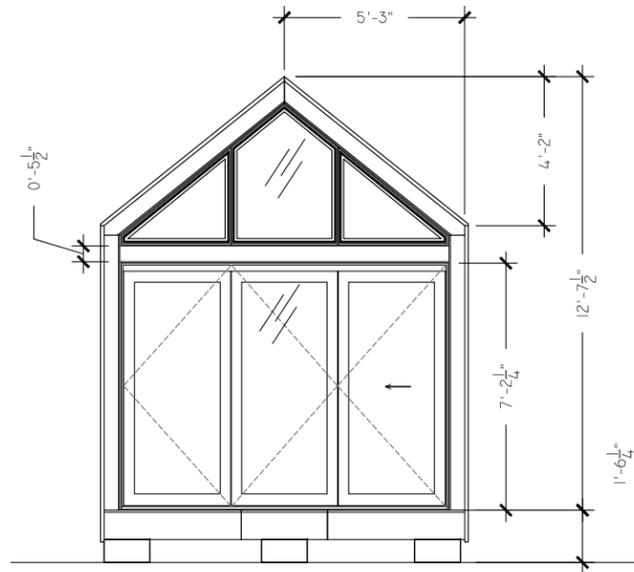

01 FRONT ELEVATION

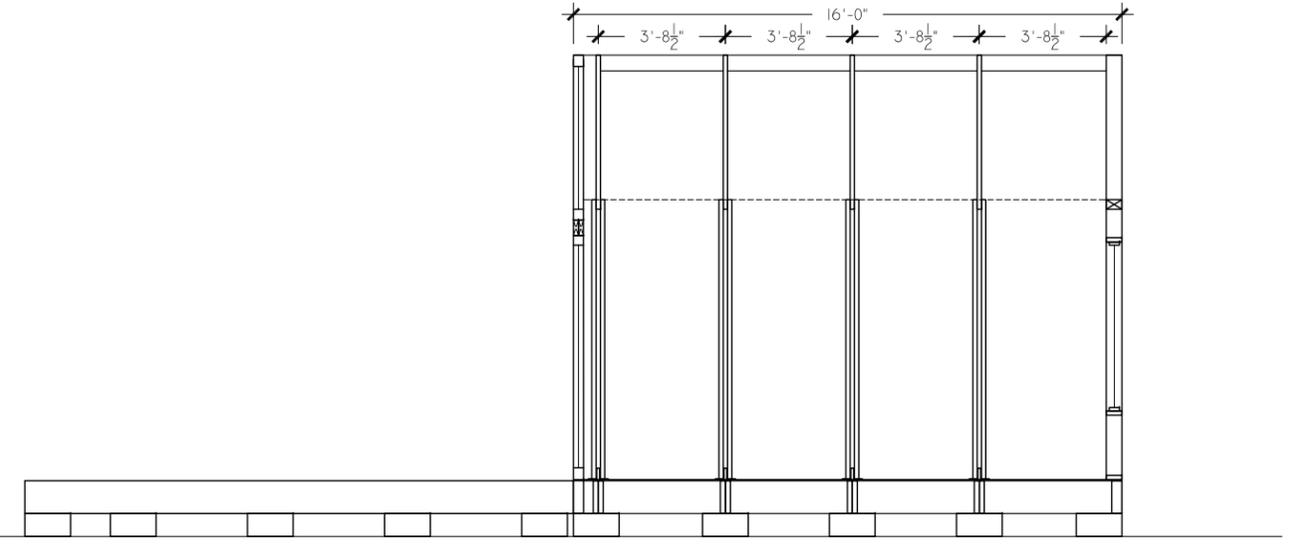

02 SECTION

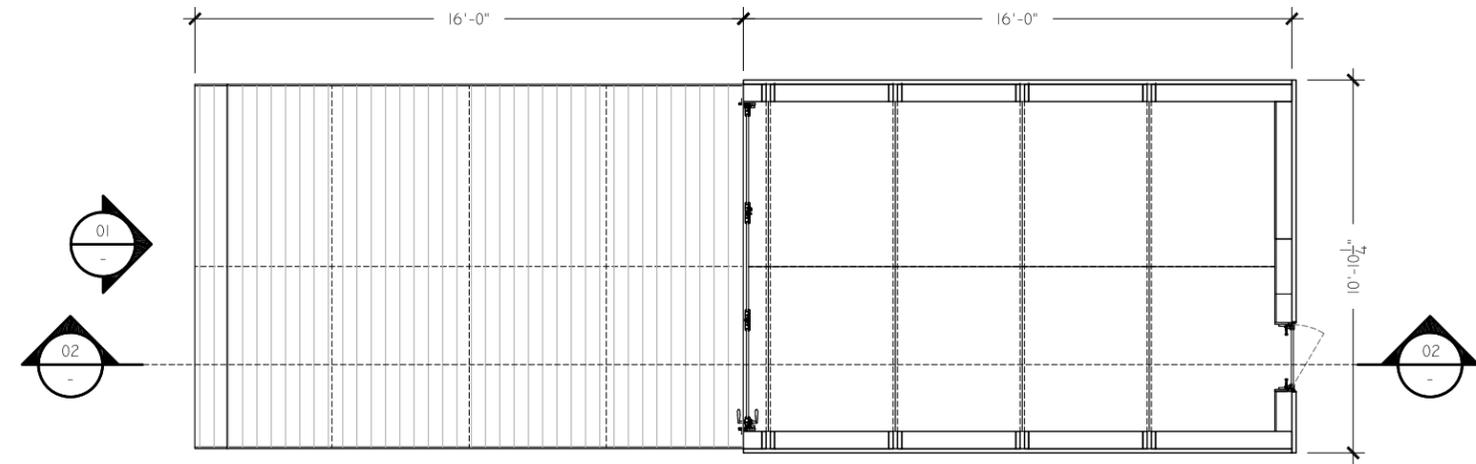

03 PLAN